


CLACKAMAS RIVER WATER PROPOSED CAPITAL IMPROVEMENT PROJECTS FY 2023-2025

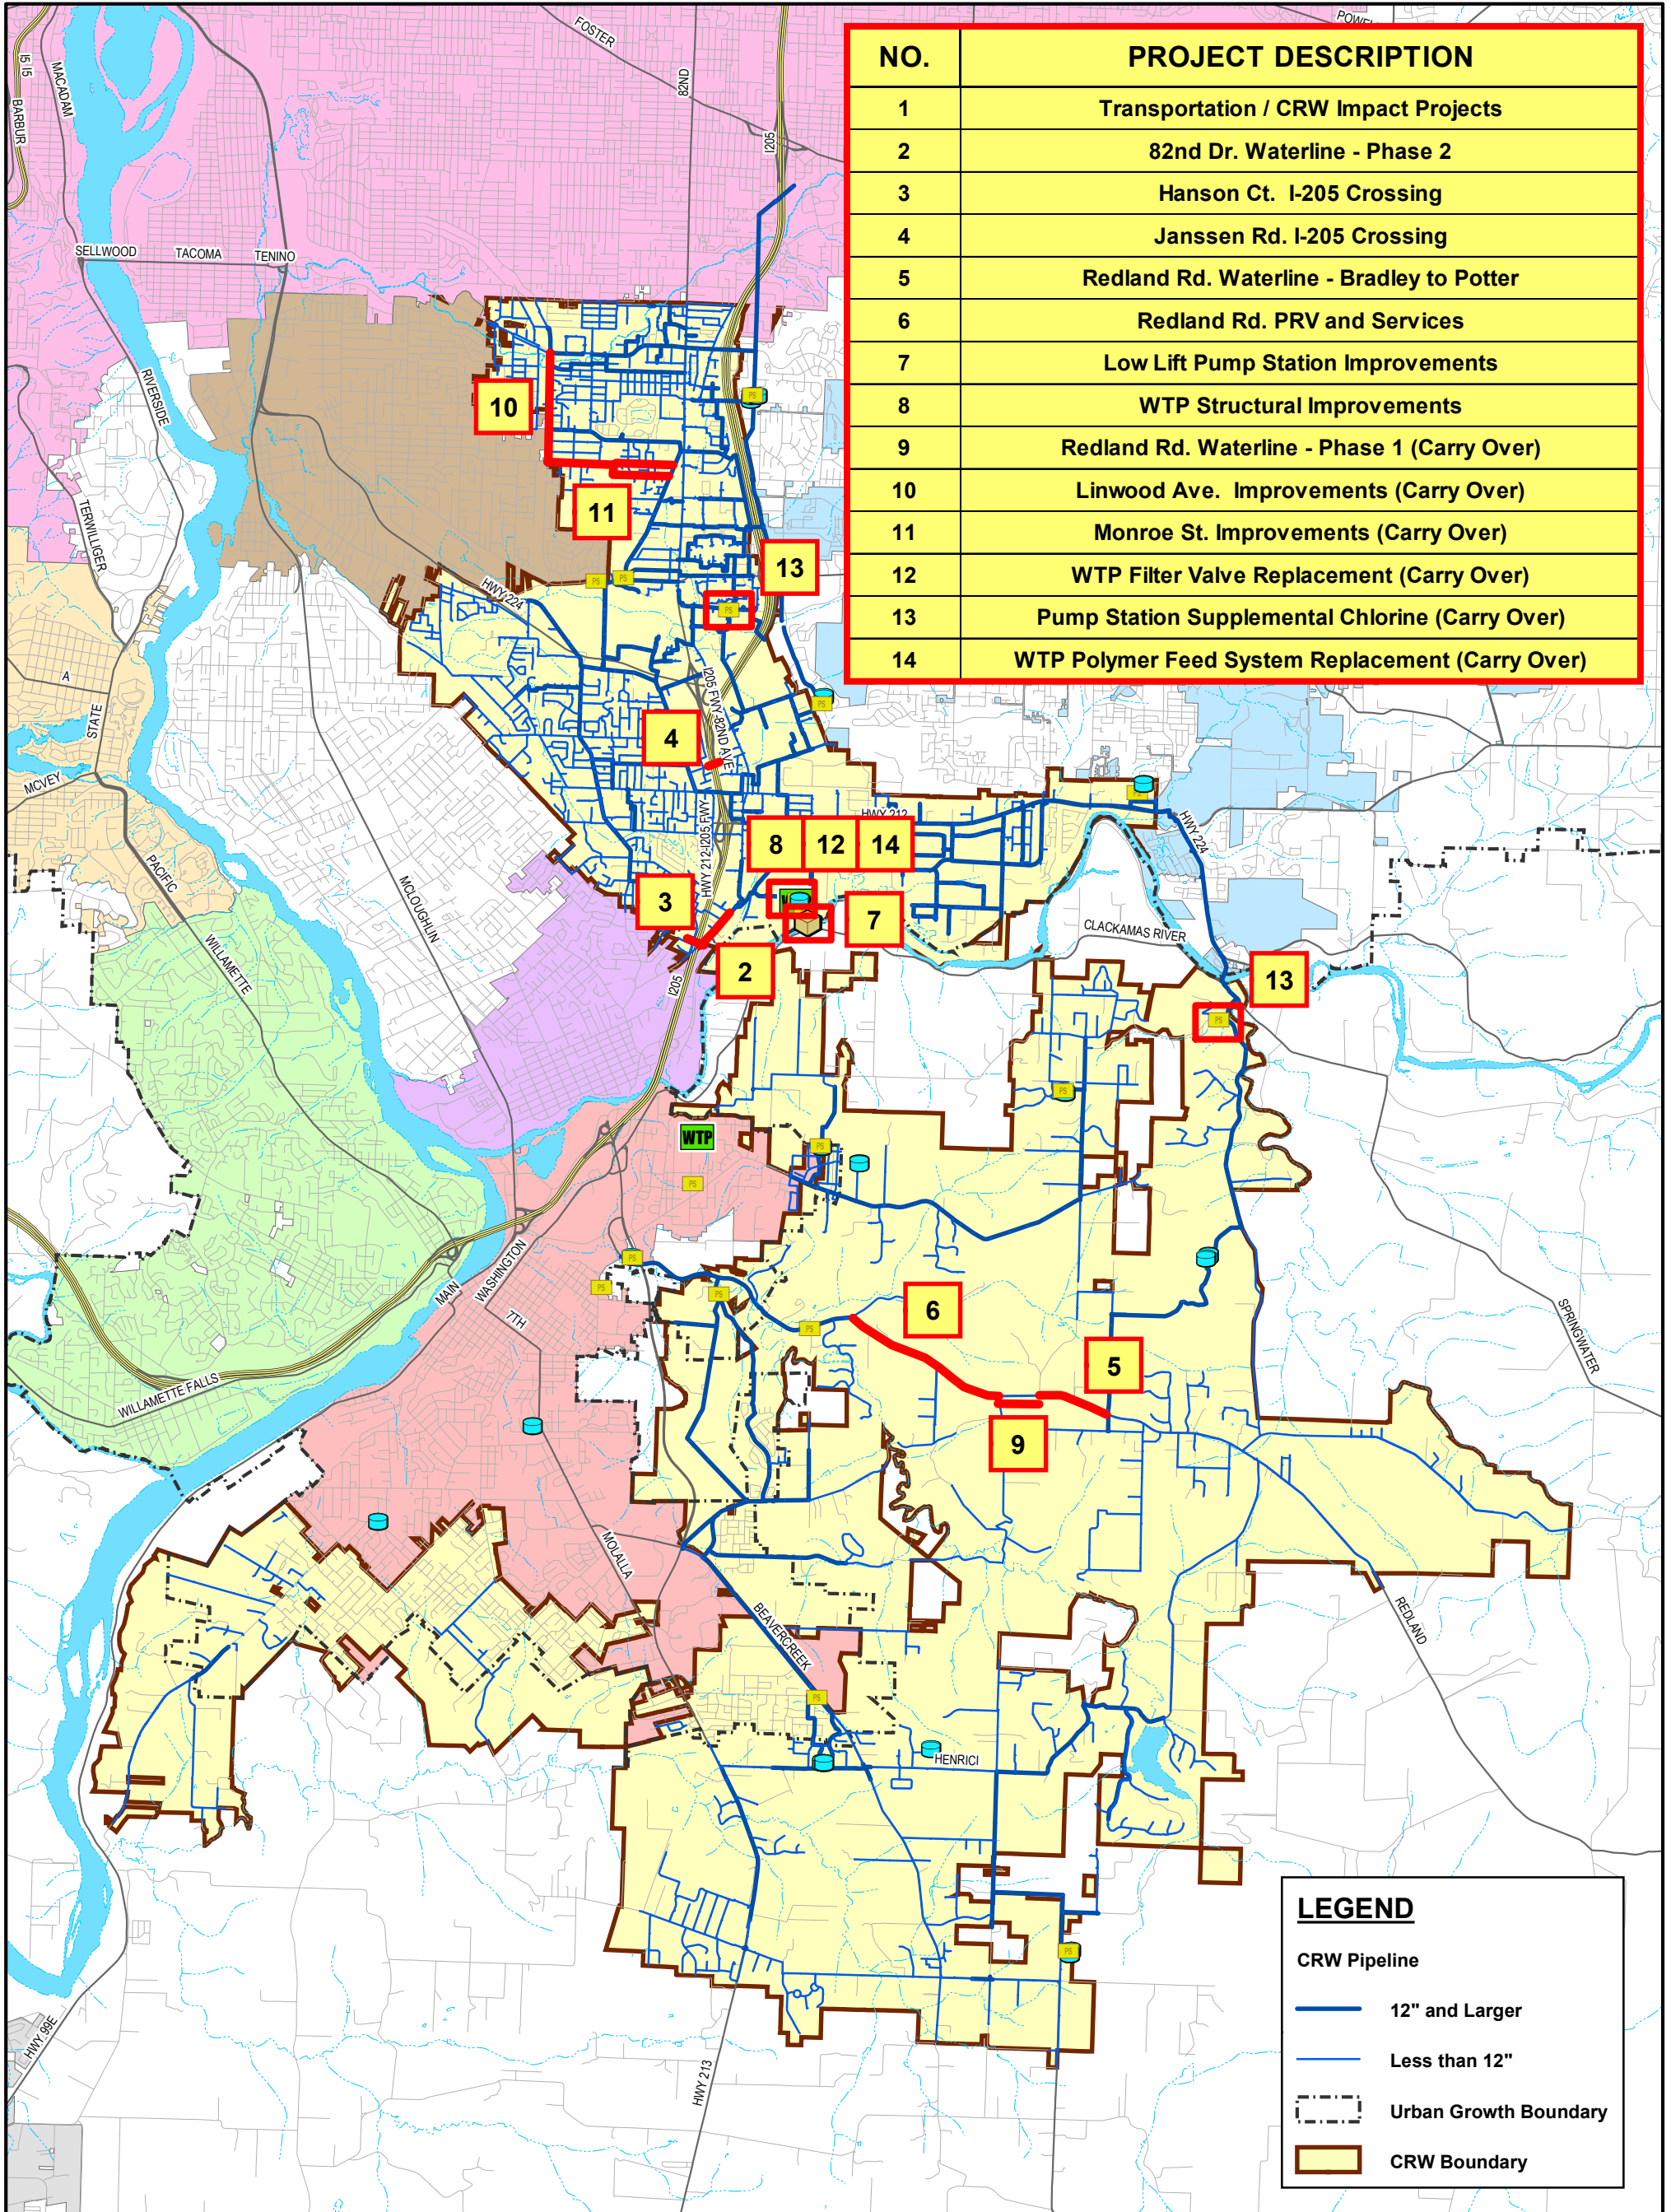

Date: March 23, 2023
 Drawing Name: CIP_PIPELINE_2023-25.mxd
 Drawing Location: F:\GIS\ArcMap MXD Project Files\
 Drawing By: M.Grose



CLACKAMAS RIVER WATER
 GEOGRAPHIC INFORMATION SYSTEM
16770 SE 82nd Drive - Clackamas, Oregon
 503-722-9220 - www.crwater.com